



DIST.	COUNTY	ROUTE	KILOMETER POST TOTAL PROJECT	SHEET NO.	TOTAL SHEETS
REGISTERED ENGINEER - CIVIL					<div>REGISTERED PROFESSIONAL ENGINEER No. _____ Exp. _____ CIVIL STATE OF CALIFORNIA</div>
PLANS APPROVAL DATE _____					
The State of California or its officers or agents shall not be responsible for the accuracy or completeness of electronic copies of this plan sheet.					

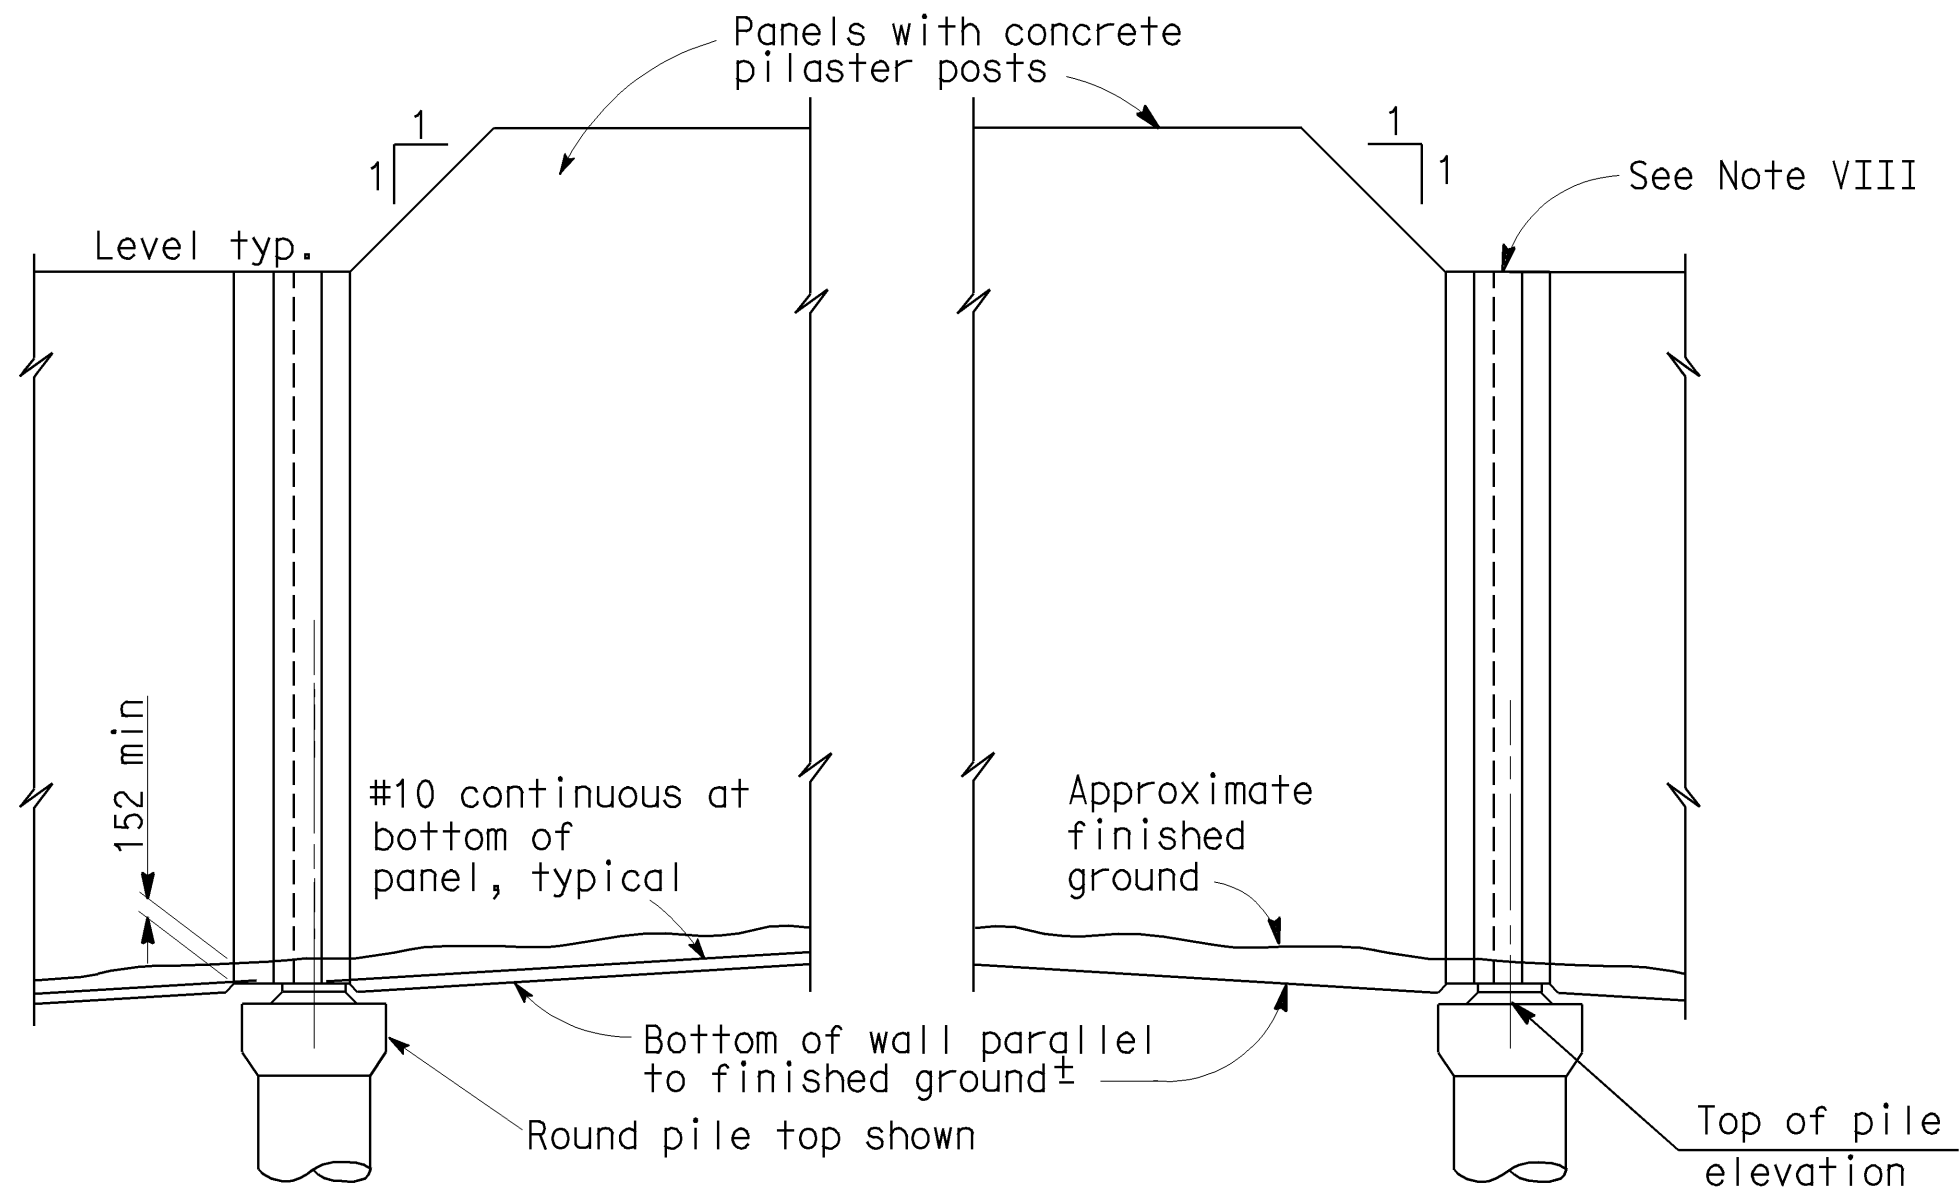


PART ELEVATION - SLOPING GROUND

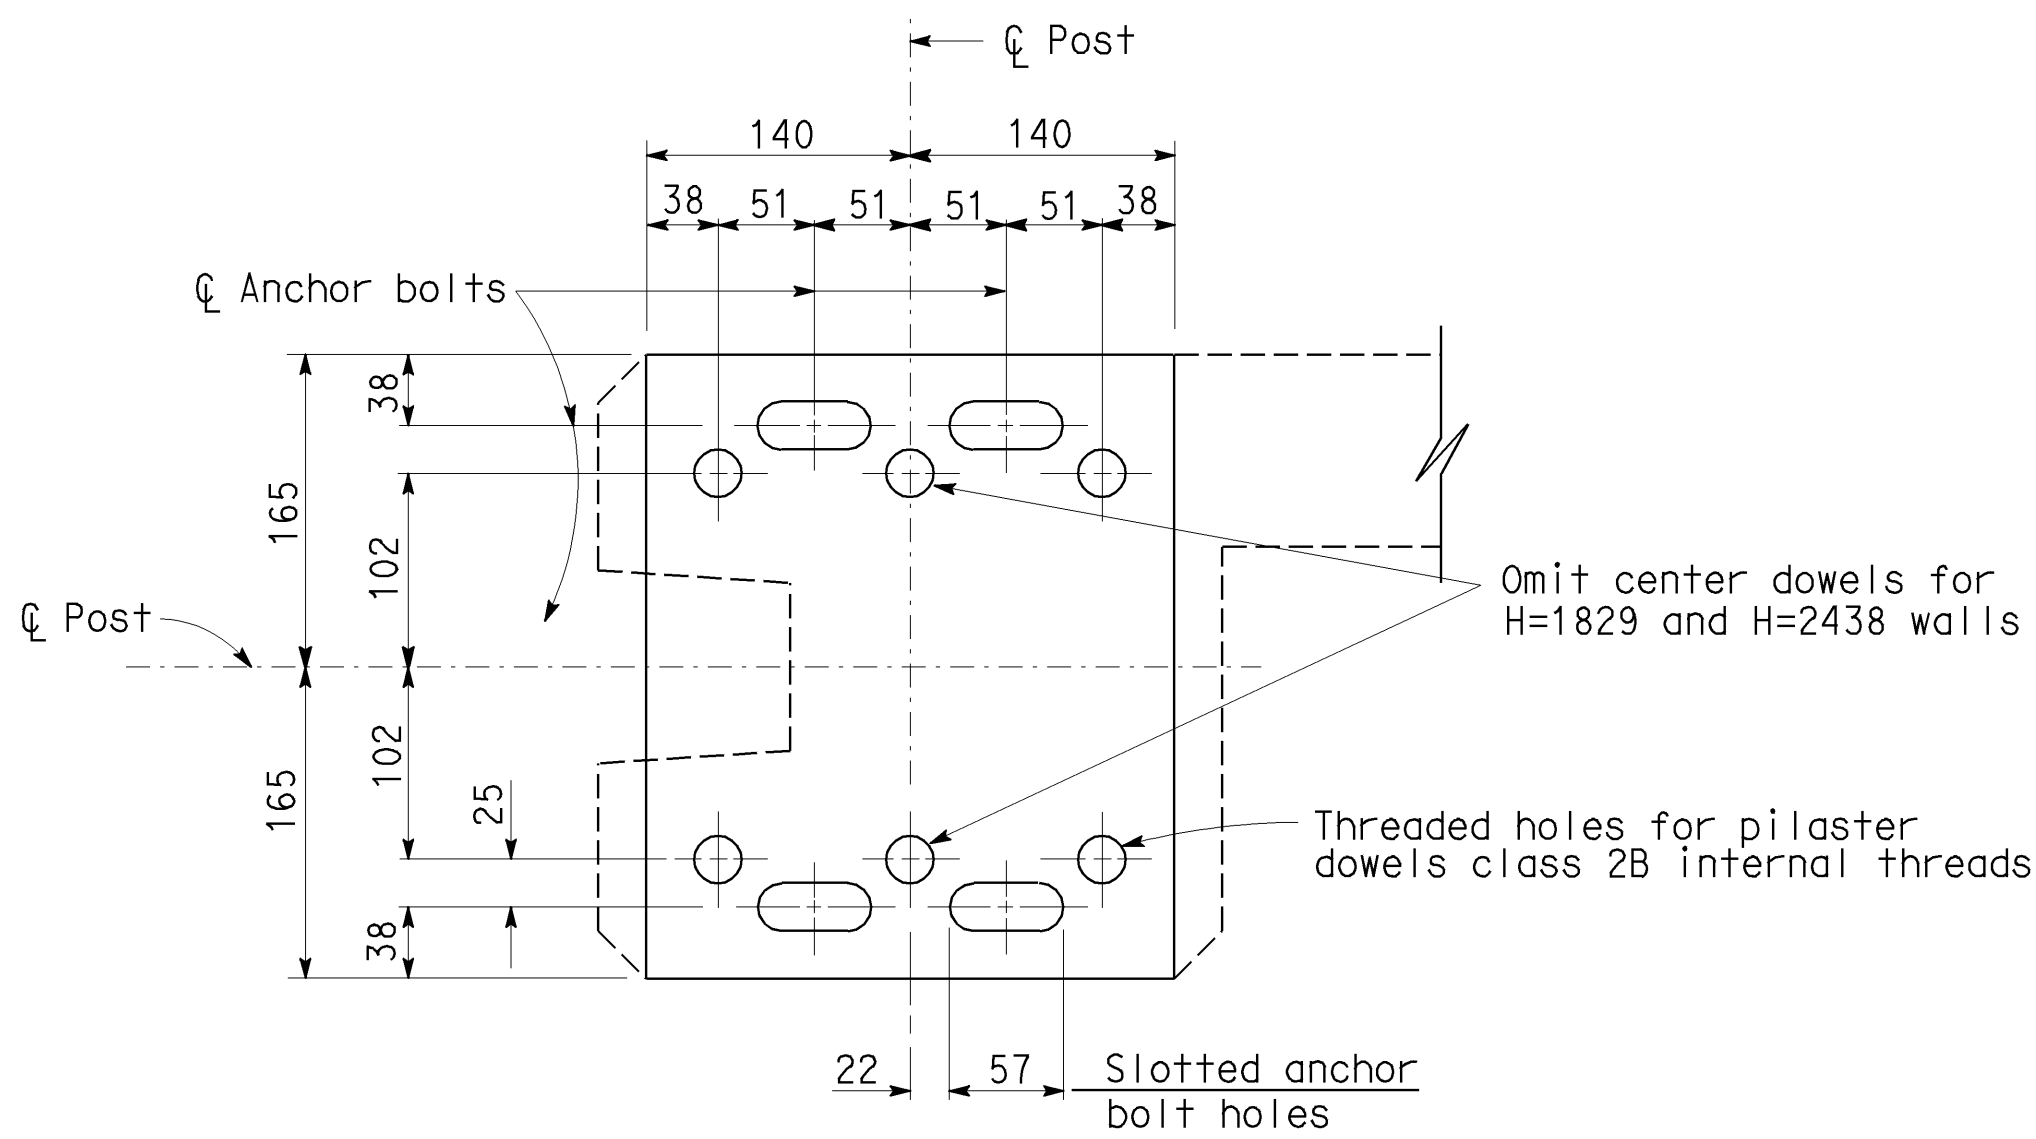


PLAN
BASE PLATE

NO SCALE
ALL DIMENSIONS ARE IN
MILLIMETERS UNLESS OTHERWISE SHOWN

STANDARD DRAWING				
FILE NO. xs15-330-4	DESIGN	BY <i>S. STAKE</i>	CHECKED <i>R.W. BISHOP</i>	APPROVAL RECOMMENDED BY
DRAWING DATE 10/ 84	DETAILS	BY <i>R. YEE</i>	CHECKED <i>R.W. BISHOP</i>	 DESIGN SUPERVISOR
	SUBMITTED BY <i>R.W. BISHOP</i>			

DS OSD 2147A (METRIC) (REV. 2/25/97)

ORIGINAL SCALE IN MILLIMETERS
FOR REDUCED PLANS

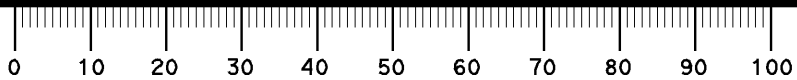

CU
EA

DISREGARD PRINTS BEARING
EARLIER REVISION DATES

REVISION DATES (PRELIMINARY STAGE ONLY)										SHEET	OF

USERNAME => jsanchez

xs15-330-4.dgn